
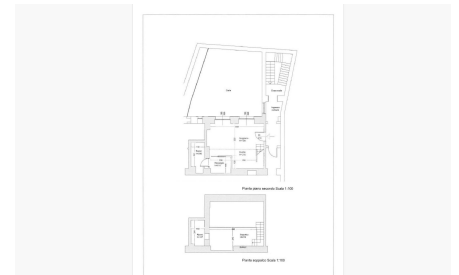


Via Cesare Correnti, 20123 Milano - Ref. 5236

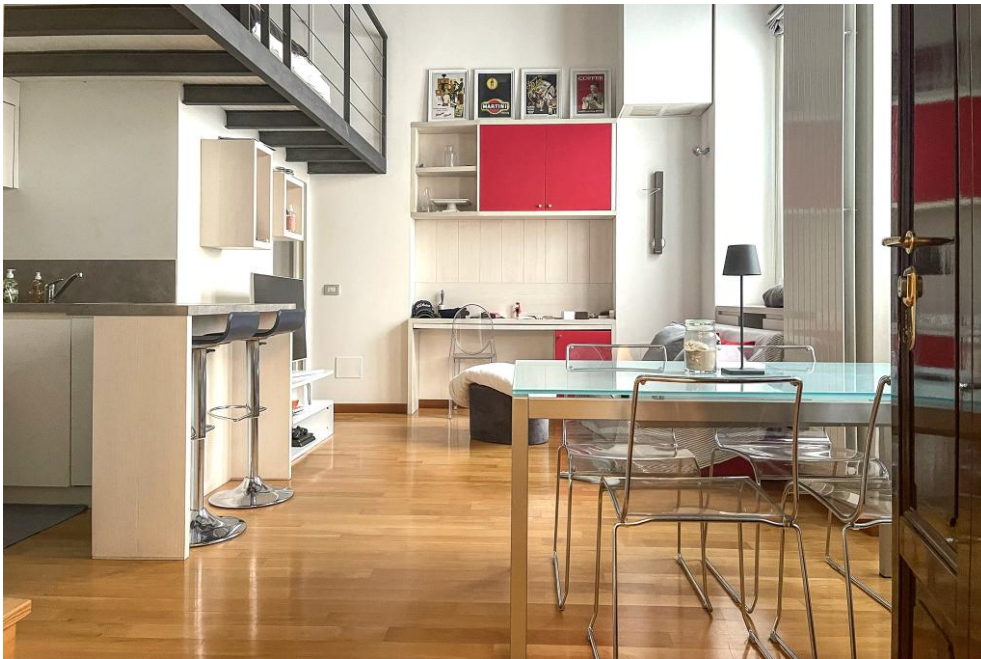

- 1-Zi-Wohnung
- Standard
Eingang - Standard
offene Küche

m² 60

2.Stock

Building 1930 vornehmes
Gebäude

Energy rating E

EPI 111,54 KWh/m²/year

Public transportations

Metro: MM4 LINEA BLU - De
Amicis + Straßenbahn
: 14, 2, 3

Miete

€ 1.500 Monatsrente

€ 100 Monatsnebenkosten

Beschreibung

2.Stock: Eingang, Wohnzimmer, offene Küche, Schrank, Bad mit Dusche
Galerie : Zimmer


Anmerkung

Vertrag mit Ersatzsteuer (sog., frei ab März 2025, möbliert, autonome
Heizung (keine Flächenheizung), autonome Klimaanlage, kein
Hausmeister, Aufzug, interne Ausrichtung




We kindly inform you that in case of agreement, at the signature of the rent contract, you or your company or a connected company will be charged an intermediation fee of 15% (plus VAT and any withholding tax) of the full yearly rent by the MORO REAL ESTATE Alberto Moro.(INFORMATION DATA SHEET. THIS IS NOT A CONTRACTUAL ITEM)

Via Cesare Correnti, 20123 Milano - Ref. 5236

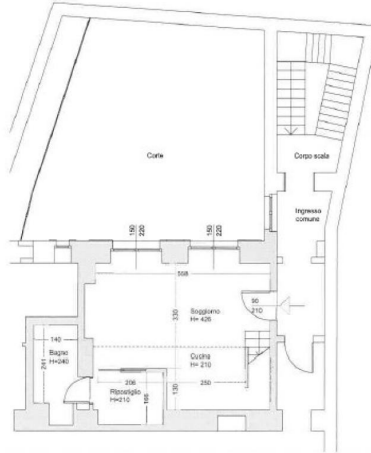

Pianta piano secondo Scala 1:100

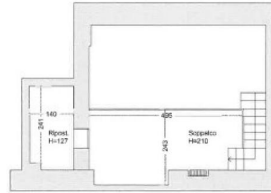

Pianta soppalco Scala 1:100